


Do not scale from this drawing for construction or acquisition purposes. Responsibility is not accepted for errors made by others in scaling from this drawing. All construction information must be taken from figured dimensions only. All dimensions and levels must be checked on site and discrepancies between drawings and specification must be reported to aspectarchitecture.  
© Copyright aspectarchitecture.

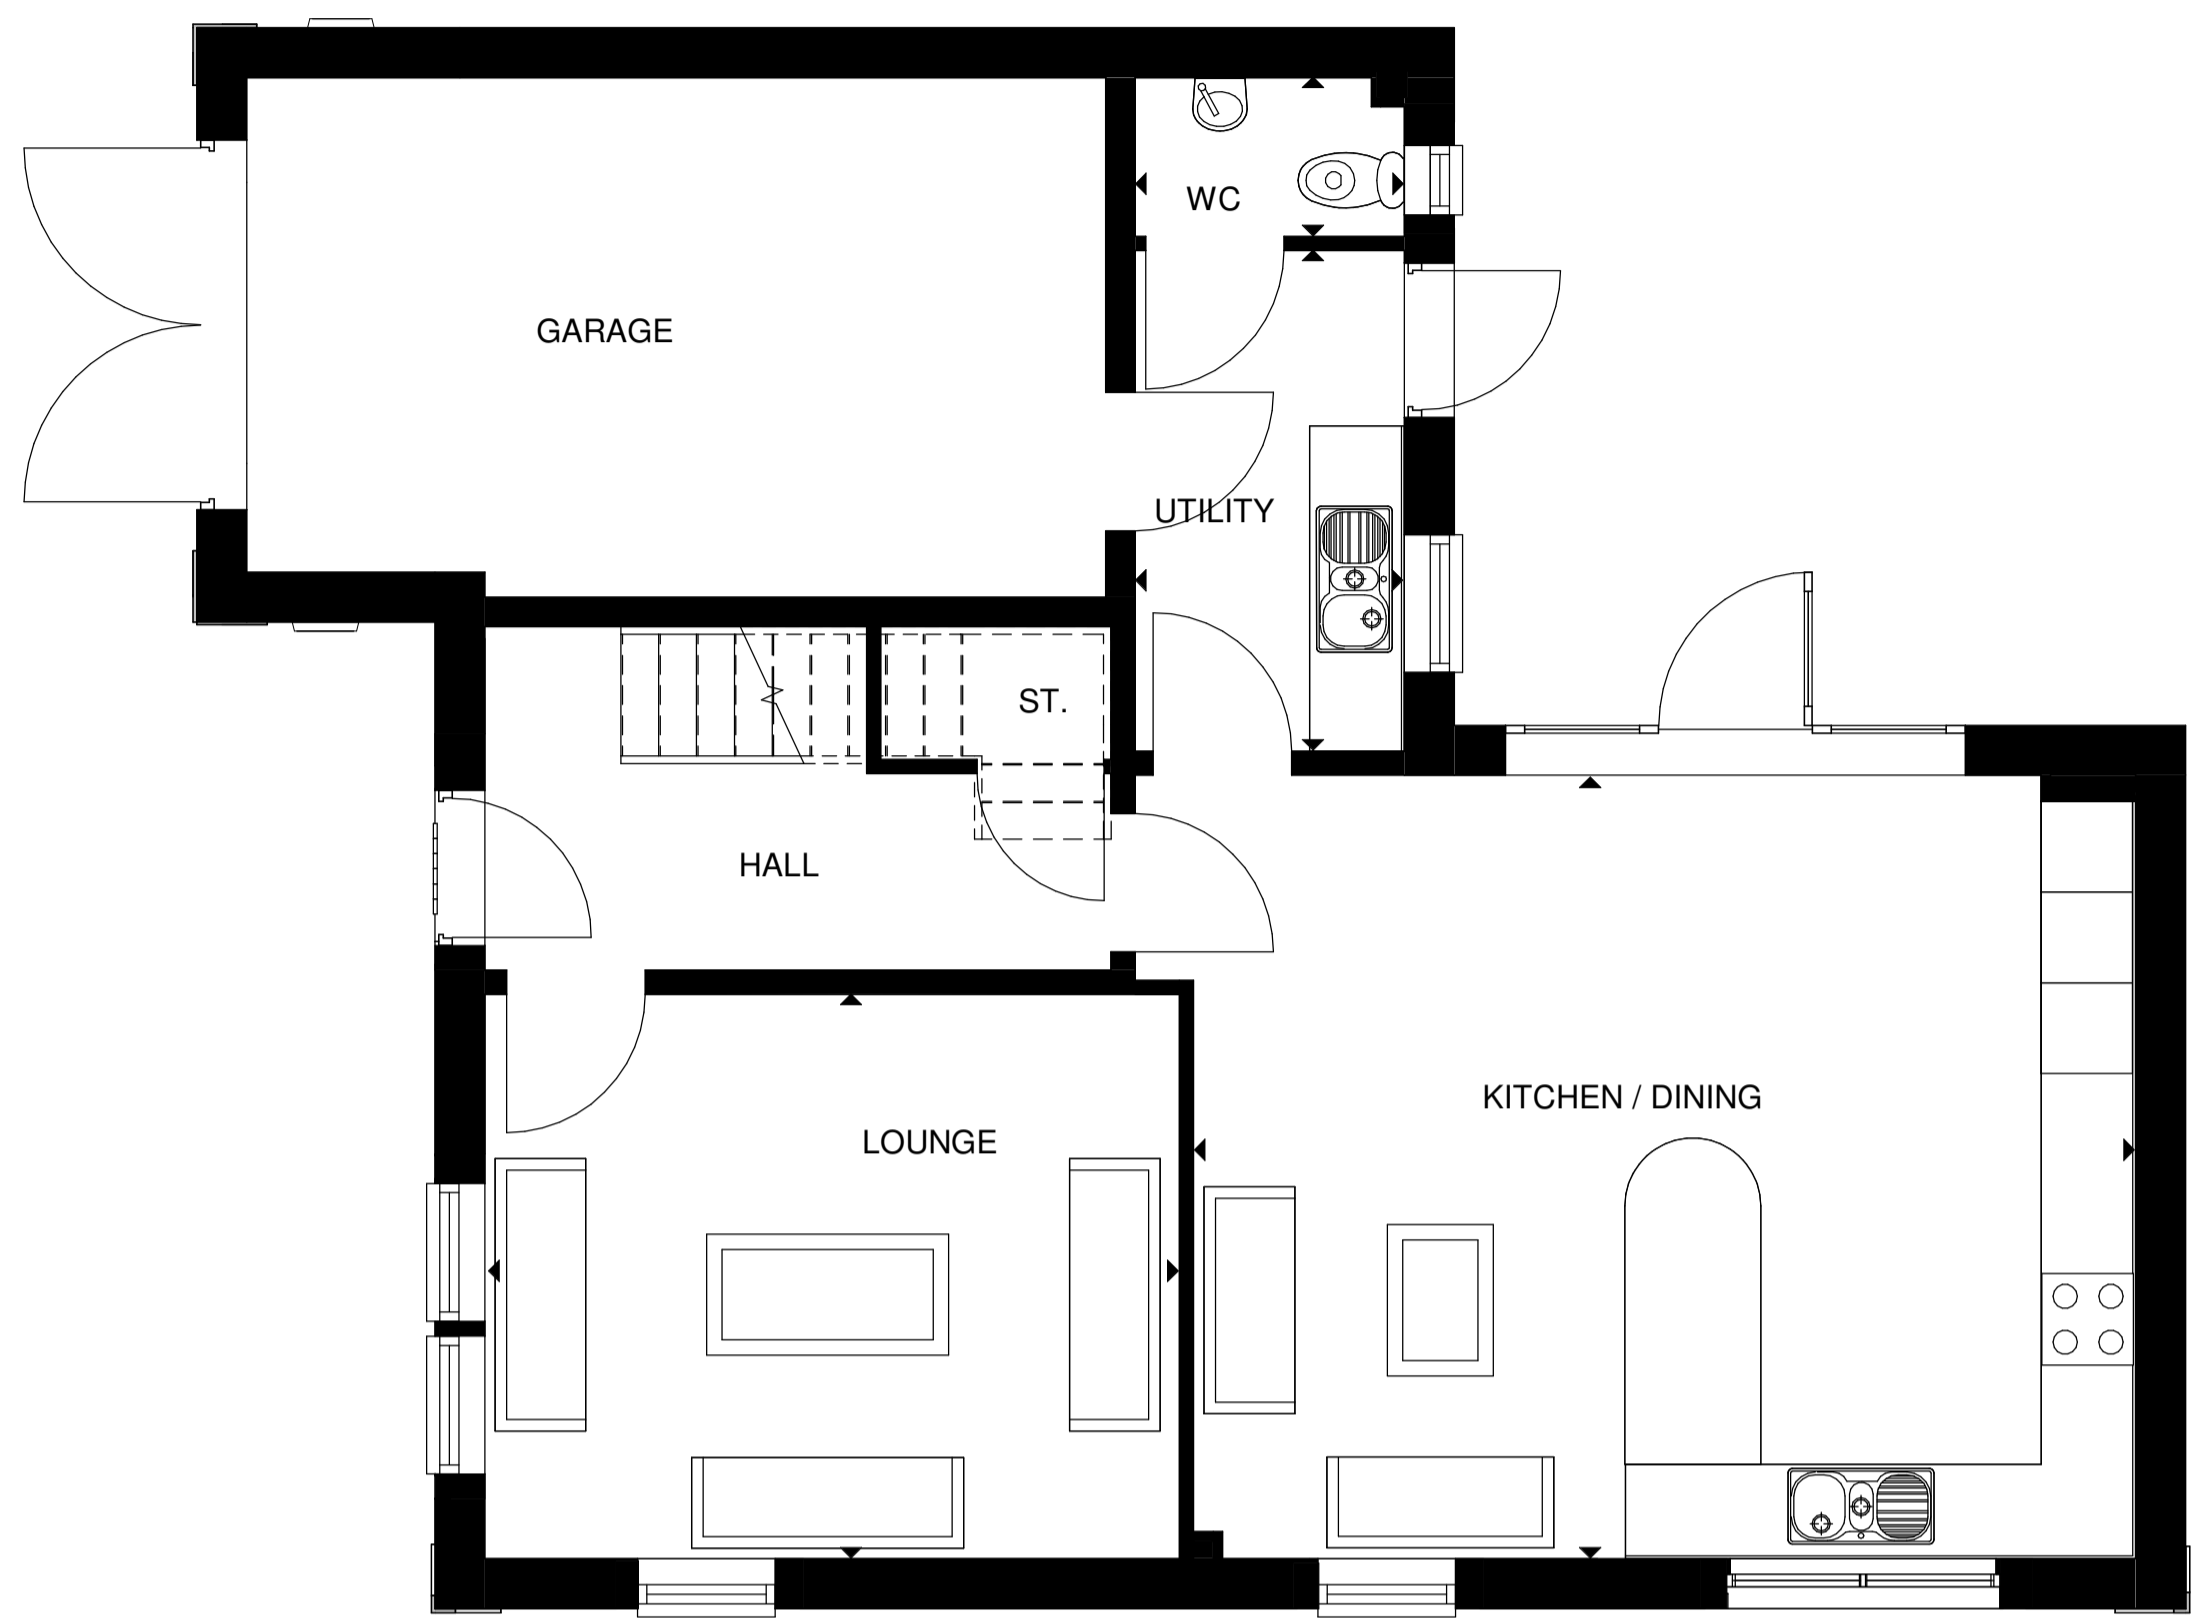

## THE PATELEY

### GROUND FLOOR

LOUNGE	4.97 x 3.85m	16' 3" x 12' 6"
KITCHEN/DINING	6.10 x 5.10m	20' 0" x 16' 7"
UTILITY	3.30 x 1.70m	10' 8" x 5' 6"
WC	1.70 x 1.10m	5' 6" x 3' 6"

### FIRST FLOOR

BEDROOM 1	4.27 x 3.34m	14' 0" x 10' 9"
E-S 1	2.29 x 1.70m	7' 5" x 5' 6"
WARDROBE	2.42 x 1.70m	7' 9" x 5' 6"
BATH	3.70 x 1.94m	12' 1" x 6' 4"
BEDROOM 2	3.20 x 2.85m	10' 5" x 9' 4"
E-S 2	1.84 x 1.75m	6' 0" x 5' 7"
BEDROOM 3	3.70 x 2.95m	12' 1" x 9' 7"
BEDROOM 4	3.70 x 2.87m	12' 1" x 9' 4"

A 03.01.20 PDT PDT Marketing Updates  
Rev. Date Drawn Check Description

Aspect Architecture,  
Fountain House, South Parade, Leeds, LS1 5QX  
Telephone: 0113 367 1265  
Email: info@aspectarchitecture.co.uk  
Web: www.aspectarchitecture.co.uk

This drawing is purely for discussion purposes only. It is not to be taken as a proposal for construction detailing, and instead it is primarily intended to convey the overall spatial layout of the building or parts of it. Please refer to the developed production information drawings for detail, construction and measurement purposes.

### PRELIMINARY ISSUE

**Project Title:**  
Village Development, Darley

**Client:**  
ESH Construction Group

**Drawing Title:**  
Marketing Plans

**File Number:** R030  
**Drawn By:** PDT  
**Checked By:** JCE  
**Scale@A1:** 1 : 50 **Date:** 25.10.18  
**Dwg No:** SH46-00-01 **Rev:** A

**Aspect  
Architecture**